


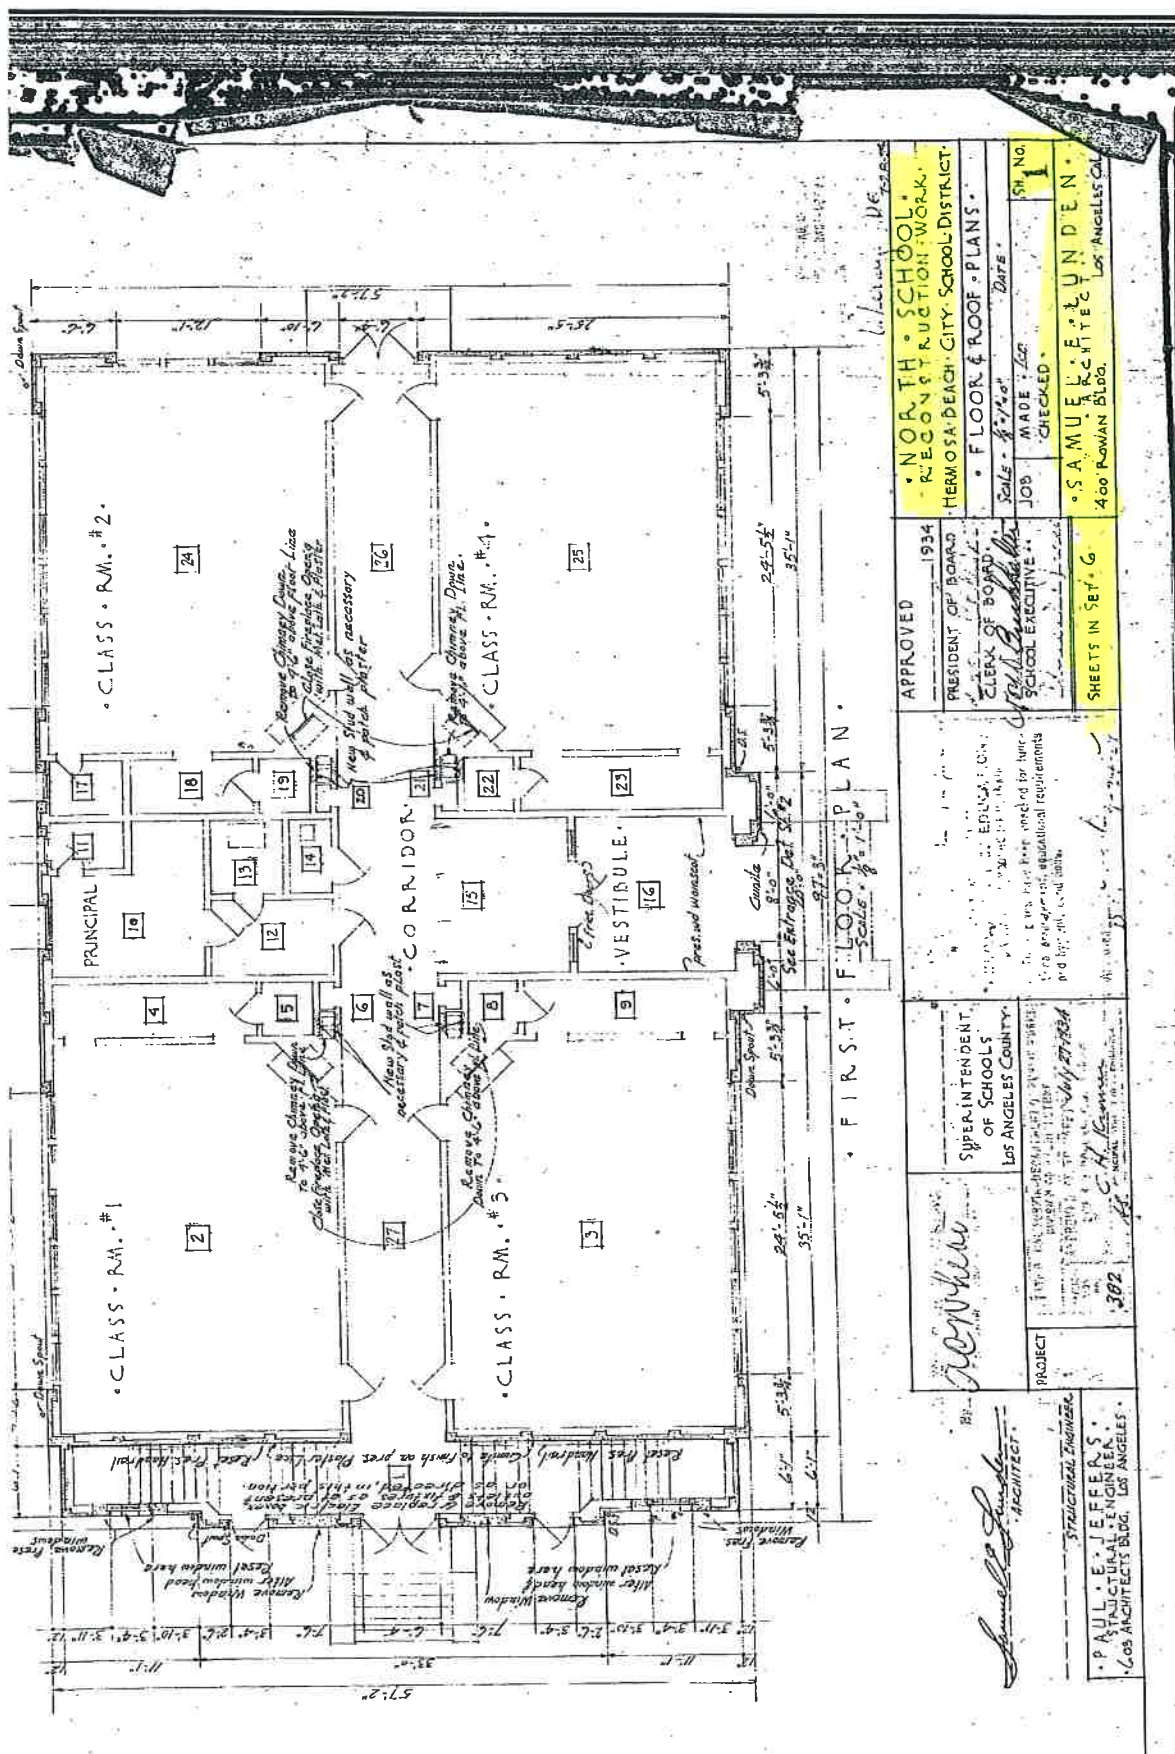

NORTH SCHOOL
 RECONSTRUCTION WORK
 HERMOSA BEACH CITY SCHOOL DISTRICT
 FLOOR & ROOF PLANS
 SCALE - 1/8" = 1'-0"
 JOB MADE FOR
 CHECKED
 SHEET NO. 1
 S. A. MUELLER & SONS
 ARCHITECTS
 400 HOWAN BLDG.
 LOS ANGELES CAL.

APPROVED 1934
 PRESIDENT OF BOARD
 CLERK OF BOARD
 S. A. MUELLER & SONS
 SCHOOL EXECUTIVE
 SHEETS IN SET 6

SUPERINTENDENT
 OF SCHOOLS
 LOS ANGELES COUNTY
 PROJECT
 302

S. A. MUELLER & SONS
 ARCHITECTS
 400 HOWAN BLDG.
 LOS ANGELES CAL.

PAUL E. JEFFERS
 ARCHITECT
 108 ARCHITECTS BLDG.
 LOS ANGELES

REAR ELEVATION.

REAR ELEVATION.


FRONT ELEVATION.
SCALE $\frac{1}{8}'' = 1'-0''$.

APPROVED	1934	NORTH SCHOOL RECONSTRUCTION WORK HERMO BEACH CITY SCHOOL DISTRICT
PRESIDENT OF BOARD	<i>Geo. H. Smith</i>	ELEVATIONS & DETAILS
CLERK OF BOARD	<i>Wm. J. Smith</i>	Scale: 1/8" = 1'-0" DATE: 5/1/34
SCHOOL EXECUTIVE	<i>Wm. J. Smith</i>	JOB MADE: L.A.
	<i>Wm. J. Smith</i>	CHECKED: 5/1/34
SHEPHERD & SONS		SAMUEL E. LUNDEN REGISTERED ARCHITECT 400 RANNEY BLVD. LOS ANGELES

1. The first part of the document is a list of names and dates, which appears to be a record of some kind. The names are written in a cursive script, and the dates are written in a more formal, printed style. The names are: "John A. Smith", "John B. Smith", "John C. Smith", "John D. Smith", "John E. Smith", "John F. Smith", "John G. Smith", "John H. Smith", "John I. Smith", "John J. Smith", "John K. Smith", "John L. Smith", "John M. Smith", "John N. Smith", "John O. Smith", "John P. Smith", "John Q. Smith", "John R. Smith", "John S. Smith", "John T. Smith", "John U. Smith", "John V. Smith", "John W. Smith", "John X. Smith", "John Y. Smith", "John Z. Smith". The dates are: "1810", "1811", "1812", "1899", "1900".

     	     	     	     	     	     
---	---	---	---	---	---

10-11-54
 11-11-54
 12-11-54
 1-11-55
 2-11-55
 3-11-55
 4-11-55
 5-11-55
 6-11-55
 7-11-55
 8-11-55
 9-11-55
 10-11-55
 11-11-55
 12-11-55
 1-11-56
 2-11-56
 3-11-82
 4-11-82
 5-11-82
 6-11-82
 7-11-82

 
$$5 \text{ c.c. } 0/10' - 1/4'' = 1/10''$$


SECTION A-A.

DETAIL OF 8" GUNITE
CANTILEVER AT SIDES
OF ENTRANCE.

SCALE $\frac{1}{2}'' = 1'-0''$

2010年12月31日

11/11/2011 10:50 AM

NORTH SCHOOL
RECONSTRUCTION WORK,
HELMOSA BEACH CITY SCHOOL DISTRICT

ELEVATIONS & DETAILS

JOB	MADE CHECKED	SH. NO. 4
-----	-----------------	--------------

SAMUEL E. LUNDEN.
ARCHITECT
400 E. OWAN BLVD.
LOS ANGELES, CAL.

0
1
2
3
4
5
6
7
8
9

APPROVED _____ 1934
PRESIDENT OF BOARD

James G. Elliott
CLERK OF BOARD
D. J. A. 10

SCHOOL EXECUTIVE

SHEETS IN SET 6.

1. The first step is to identify the problem or question that needs to be answered. This involves understanding the context and the specific requirements of the task.

100

[illegible][illegible]

Received 10/10/2010

100

Albion

**SUPERINTENDENT
OF SCHOOLS**

PROJECT

STATE OF CALIFORNIA - DEPARTMENT OF PUBLIC WORKS
DIVISION OF CONSTRUCTION

LOS ANGELES COUNTY

C.H. Kramer

382

100

1. No. 1

Donald C. Jensen
ARCHITECT

PAUL E. JEFFERS

STRUCTURAL ENGINEER
603 ARCHITECTS BLDG., LOS ANGELES

<i>Samuel Linder</i> ARCHITECT		<i>W. W. Linder</i> SUPERINTENDENT OF SCHOOLS LOS ANGELES COUNTY		APPROVED 1934		NORTH SCHOOL RECONSTRUCTION WORK HEMOSA BEACH CITY SCHOOL DISTRICT	
<i>Paul J. Jeffers</i> ARCHITECT		Project		PRESIDENT OF BOARD <i>Steve Elliott</i> CLERK OF BOARD <i>W. W. Linder</i> SCHOOL EXECUTIVE		JOB MADE CHECKED DATE	
PAUL J. JEFFERS ARCHITECT 103 ARCHITECTS BLDG. LOS ANGELES		302 <i>E. H. Kanner</i> 6/27/34		SHEETS IN SET 6		SAMUEL LINDER ARCHITECT 400 BOWEN BLDG. LOS ANGELES	

PAUL D. JEFFERS
STRUCTURAL ENGINEER
603 ARCHITECTS BLDG., LOS ANGELES

PAUL D. JEFFERS STRUCTURAL ENGINEER 603 ARCHITECTS BLDG., LOS ANGELES		PROJECT NORTH SCHOOL RECONSTRUCTION WORK HERMOSA BEACH CITY SCHOOL DISTRICT		APPROVED 1934 PRESIDENT OF BOARD CLERK OF BOARD SCHOOL EXECUTIVE		DATE JAN 14 1934 JOB MADE CHECKED SHEET NO. 6	
PAUL D. JEFFERS
STRUCTURAL ENGINEER
603 ARCHITECTS BLDG., LOS ANGELES

PROJECT
NORTH SCHOOL
RECONSTRUCTION WORK
HERMOSA BEACH CITY SCHOOL DISTRICT

APPROVED
1934
PRESIDENT OF BOARD
CLERK OF BOARD
SCHOOL EXECUTIVE

DATE
JAN 14 1934
JOB MADE
CHECKED
SHEET NO.
6