


• R E A R • E L E V A T I O N •
• SCALE • $\frac{1}{8}" = 1'-0"$ •

FRONT ELEVATION.
SCALE - $\frac{1}{8}" = 1'-0"$

PAUL E. JEFFERS STRUCTURAL ENGINEERS 603 ARCHITECTS BLDG. LOS ANGELES 14	Samuel R. Linder ARCHITECT	PROJECT REPAIR OF SANITARY SEWER DIVISION OF PUBLIC UTILITIES 100 382	SUPERINTENDENT OF SCHOOLS LOS ANGELES COUNTY	APPROVED 1934 PRESIDENT OF BOARD CLERK OF BOARD SCHOOL EXECUTIVE SHEETS IN SET 6	NORTH SCHOOL RECONSTRUCTION WORK HERMOSA BEACH CITY SCHOOL DISTRICT ELEVATIONS & DETAILS SALE: 8-3-34, 1/3, 1/0 DATE JOB MADE: LCR CHECKED: 2 S. A. MUELLE ARCHITECT 400 ROMAN BLDG. LOS ANGELES

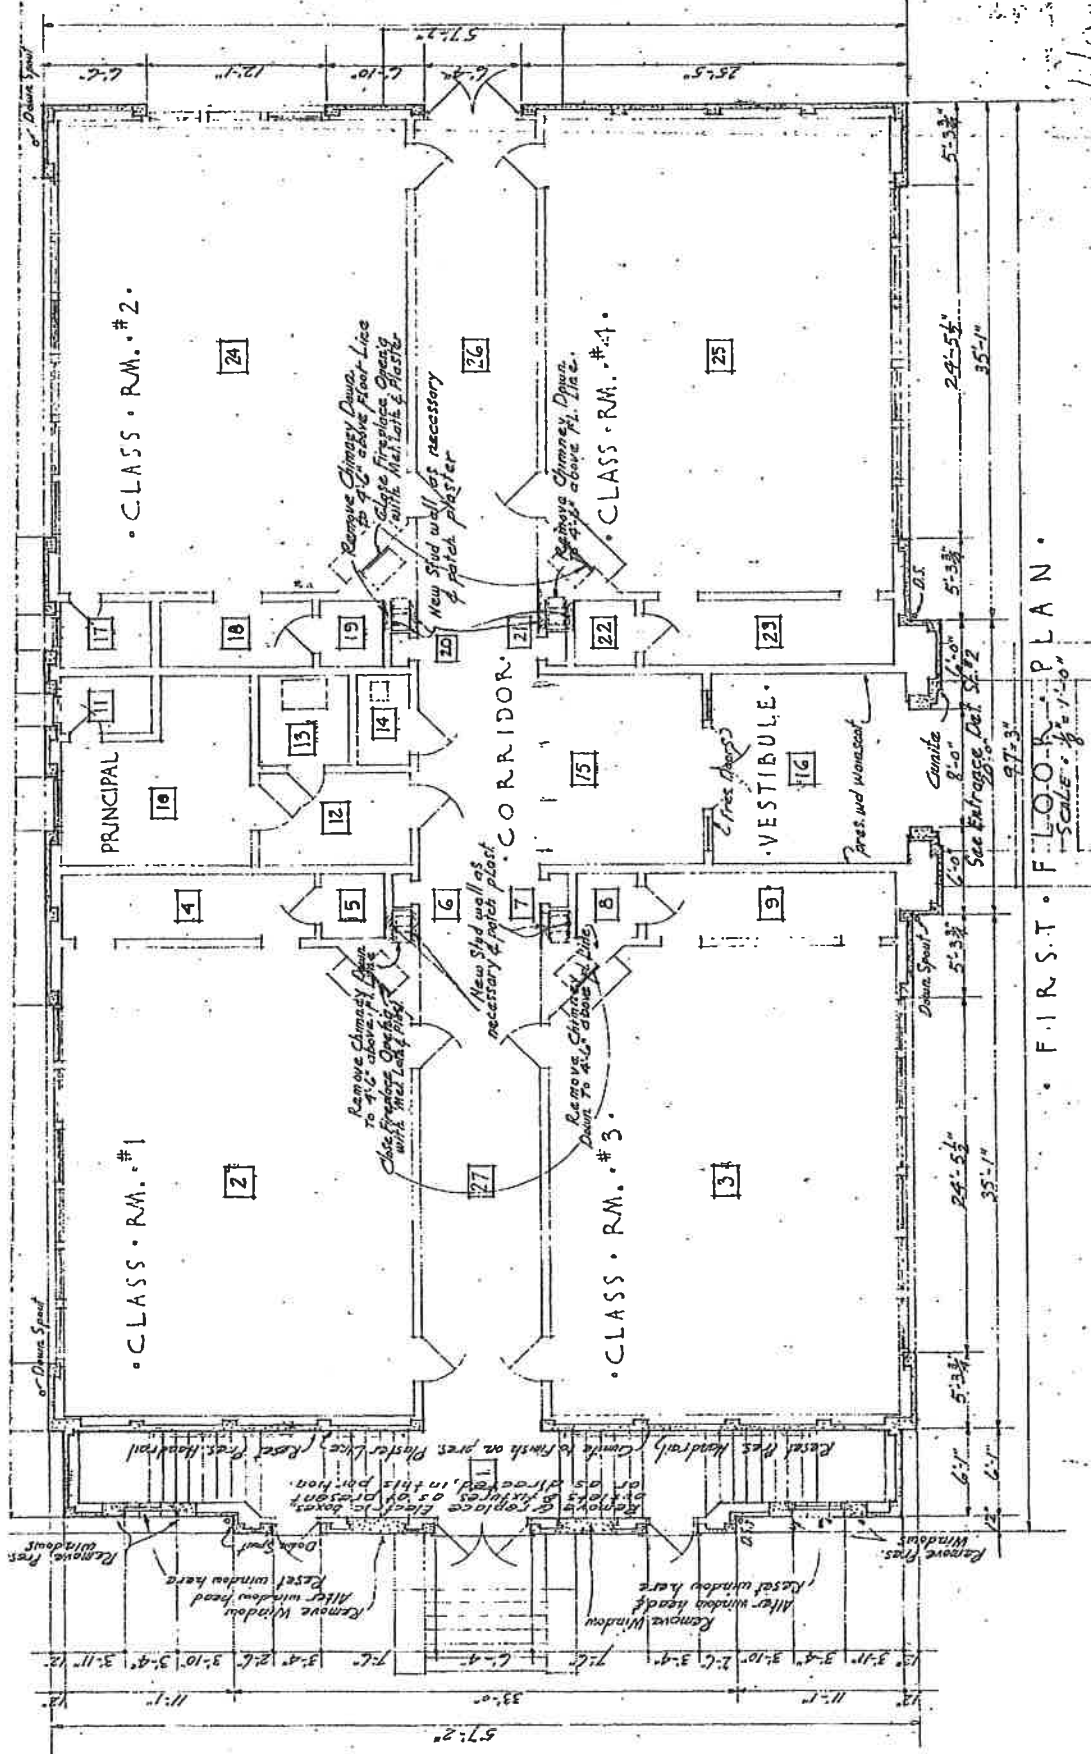

NORTH SCHOOL RECONSTRUCTION WORK HERMOSA BEACH CITY SCHOOL DISTRICT		SHEETS IN SET - 6	
APPROVED 1934 PRESIDENT OF BOARD CLERK OF BOARD SCHOOL EXECUTIVE		SCALE 1/8" = 1'-0" JOB MADE BY CHECKED BY	
SUPERINTENDENT OF SCHOOLS LOS ANGELES COUNTY		SHE. NO. 1 S. AMUELL, ARCHITECT 400 ROWAN BLDG. LOS ANGELES CAL.	
PROJECT 302		DATE 12-1-34	
PAUL E. JEFFERS STRUCTURAL ENGINEER LOS ARCHITECTS BLDG. LOS ANGELES		S. AMUELL, ARCHITECT 400 ROWAN BLDG. LOS ANGELES CAL.	