


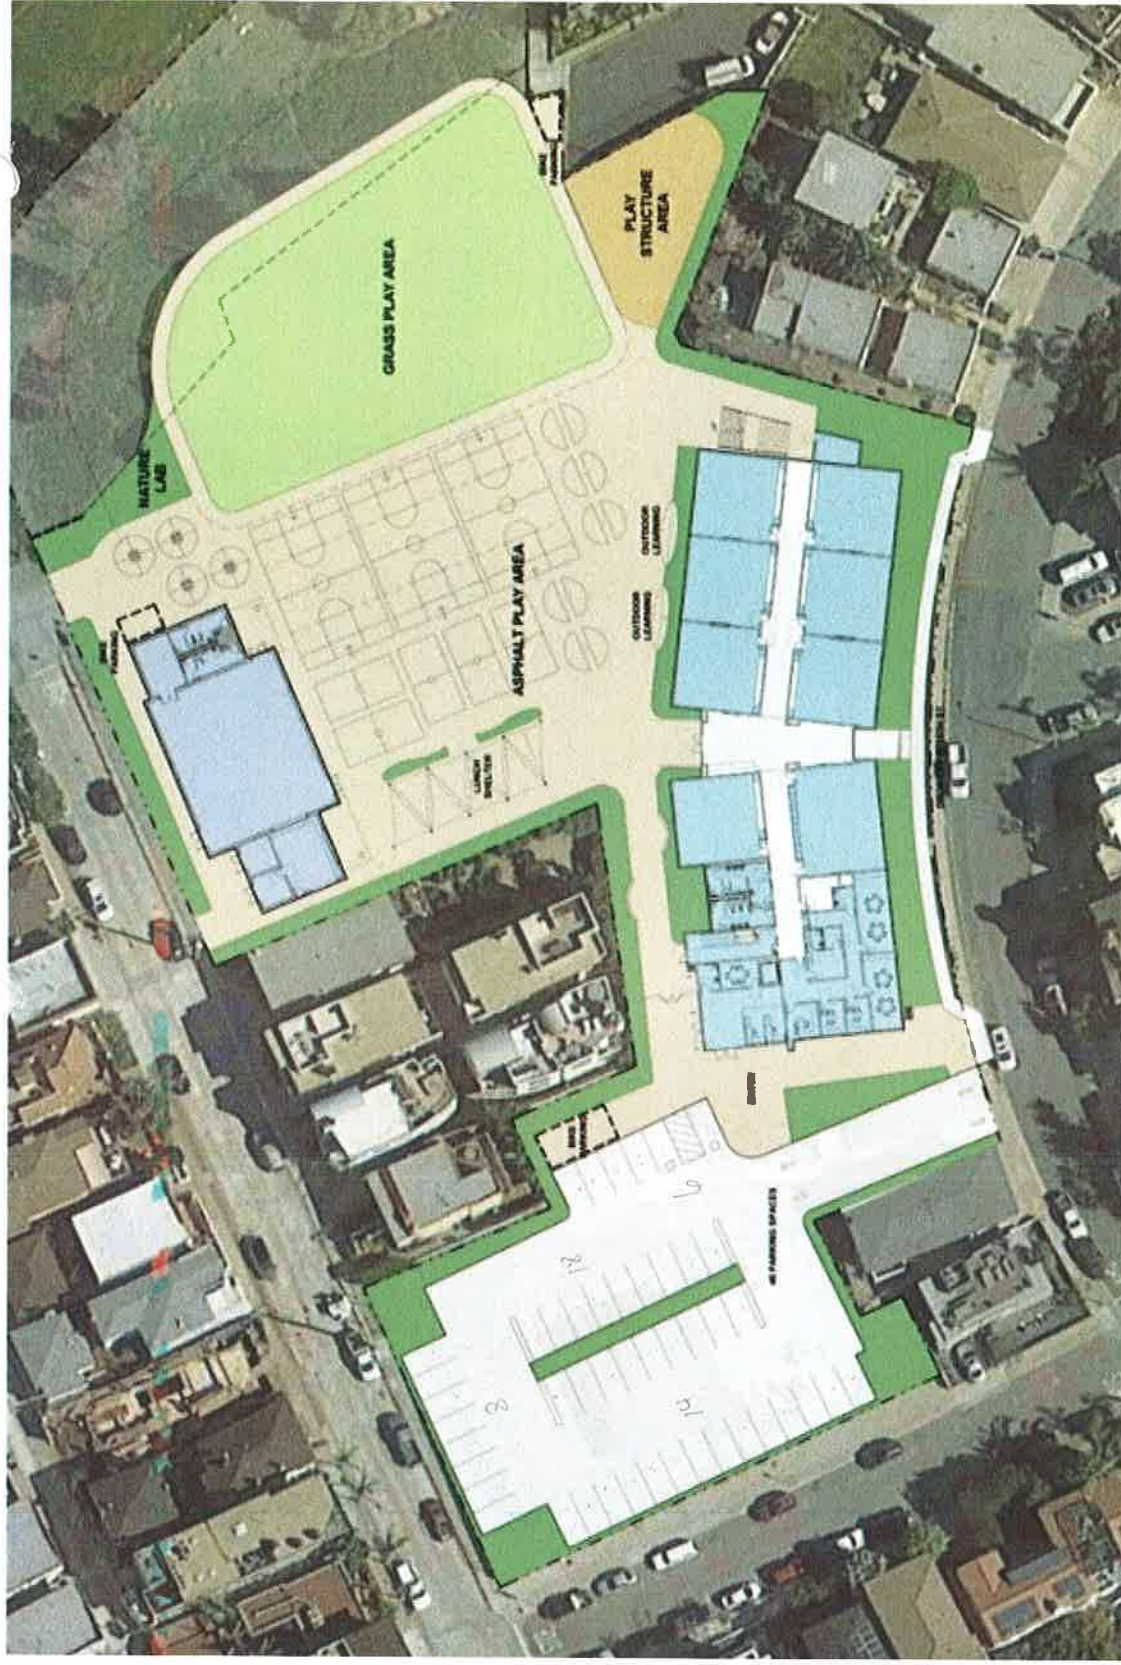



1st floor of classroom building...



CLASSROOM FIRST FLOOR PLAN

HERMOSA BEACH CITY SCHOOL DISTRICT

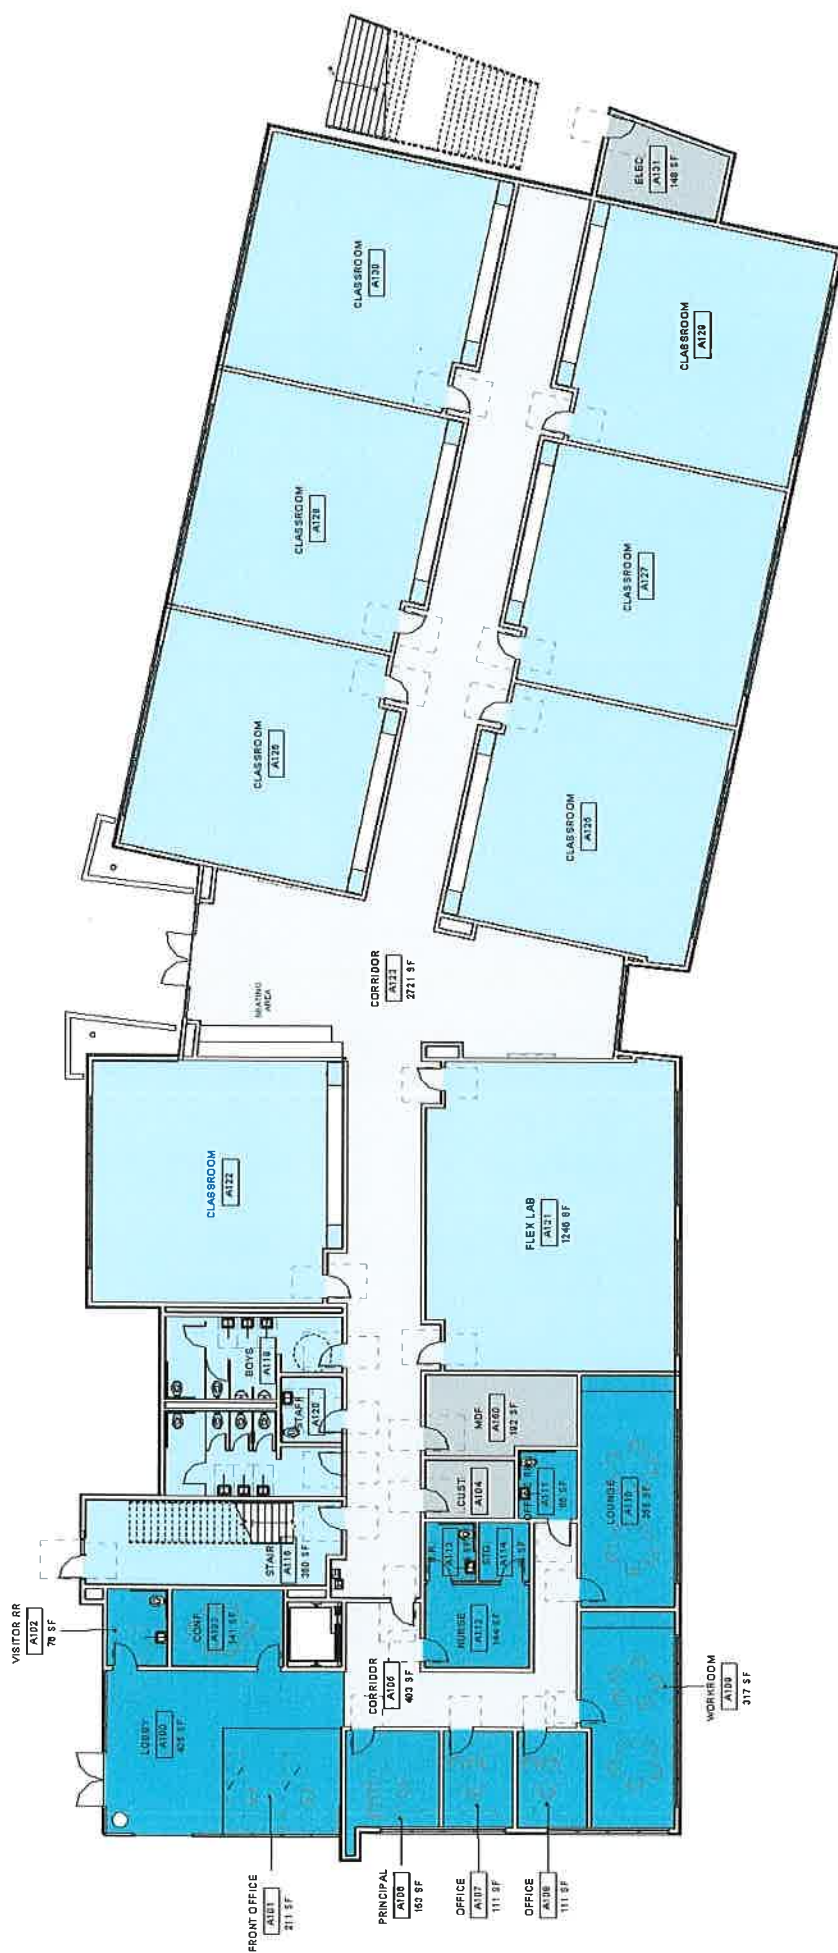

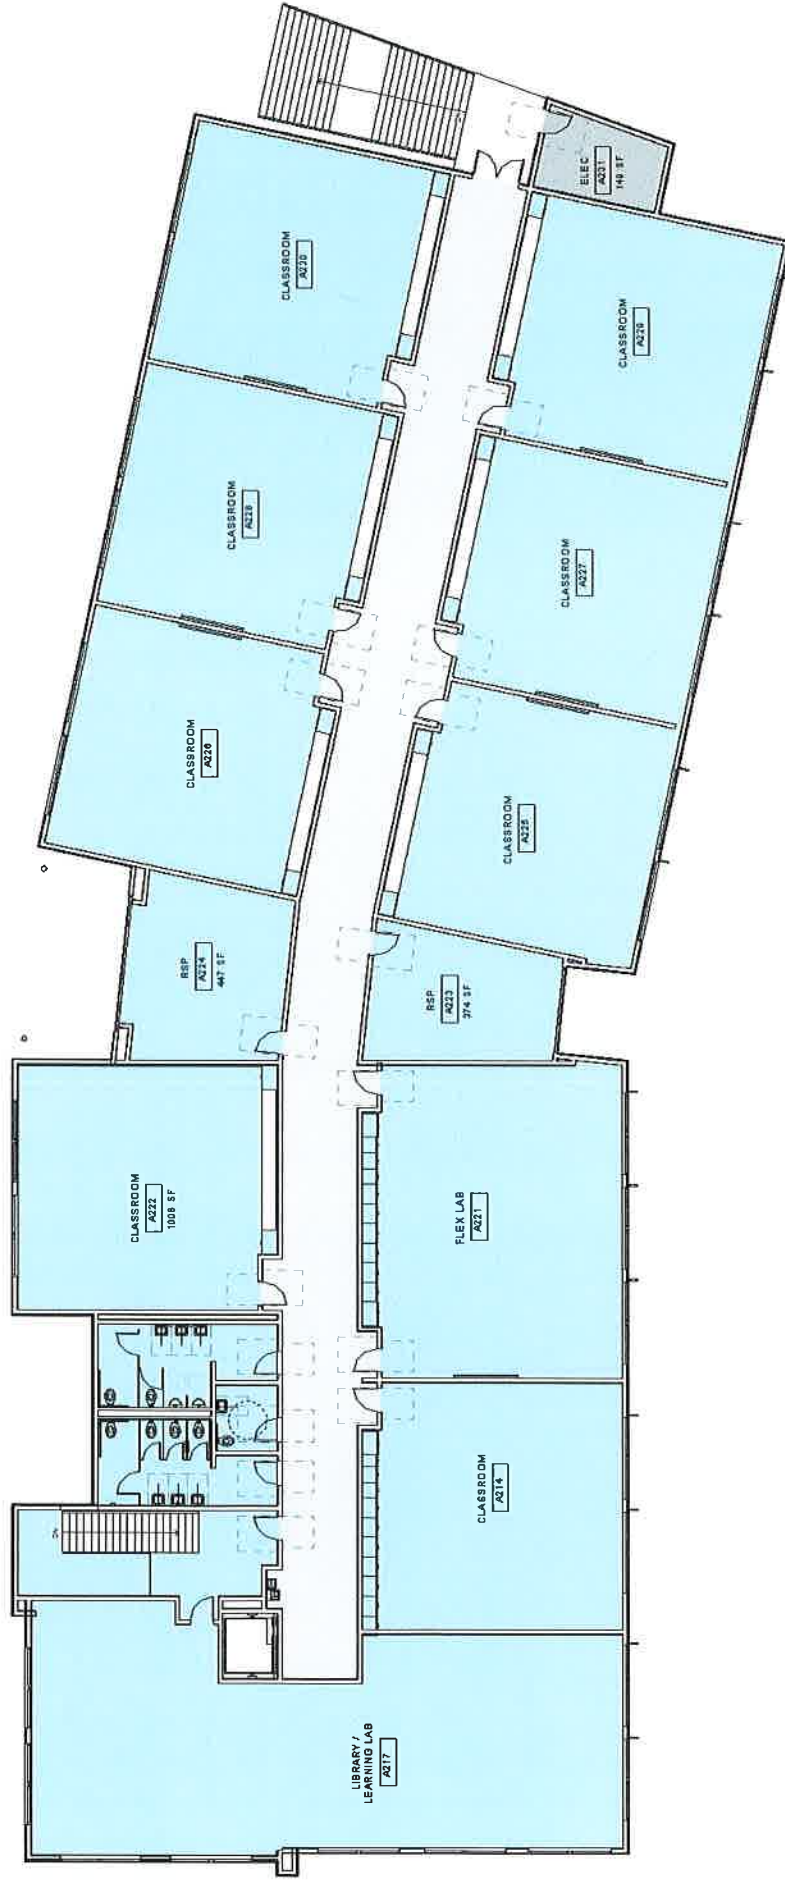

CLASSROOM SECOND FLOOR PLAN

HERMOSA BEACH CITY SCHOOL DISTRICT

