

• R E A R • E L E V A T I O N •
• SCALE $\cdot \frac{1}{8}'' = 1'-0''$ •

FRONT ELEVATION.
SCALE $\frac{1}{8}'' = 1'-0''$.

• NORTH • SCHOOL •
• RECONSTRUCTION WORK •
HERMOSA BEACH CITY SCHOOL DISTRICT
• ELEVATIONS & DETAILS •
• SCALE: 1/8" = 1'-0" • DATE: 8-2-54
JOB: _____
DRAWN BY: _____
CHECKED: _____
MADE: LCB ✓
SHOWN: 2
• SAMUEL E. LUNDEN •
ARCHITECT • LOS ANGELES
400 ROWAN BLDG.

APPROVED	1934	PRESIDENT OF BOARD <i>Shatt</i>	CLERK OF BOARD <i>W.D. Sullivan</i>	SCHOOL EXECUTIVE <i>W.D. Sullivan</i>	SHEETS IN SET 6
----------	------	------------------------------------	--	--	-----------------



SUPERINTENDENT
OF SCHOOLS
LOS ANGELES COUNTY

[illegible]


James R. Lunde
ARCHITECT

STRUCTURAL ENGINEER


• PAUL E. JEFFERS,
STRUCTURAL ENGINEER,
ARCHITECT FUGG, LOS ANGELES •

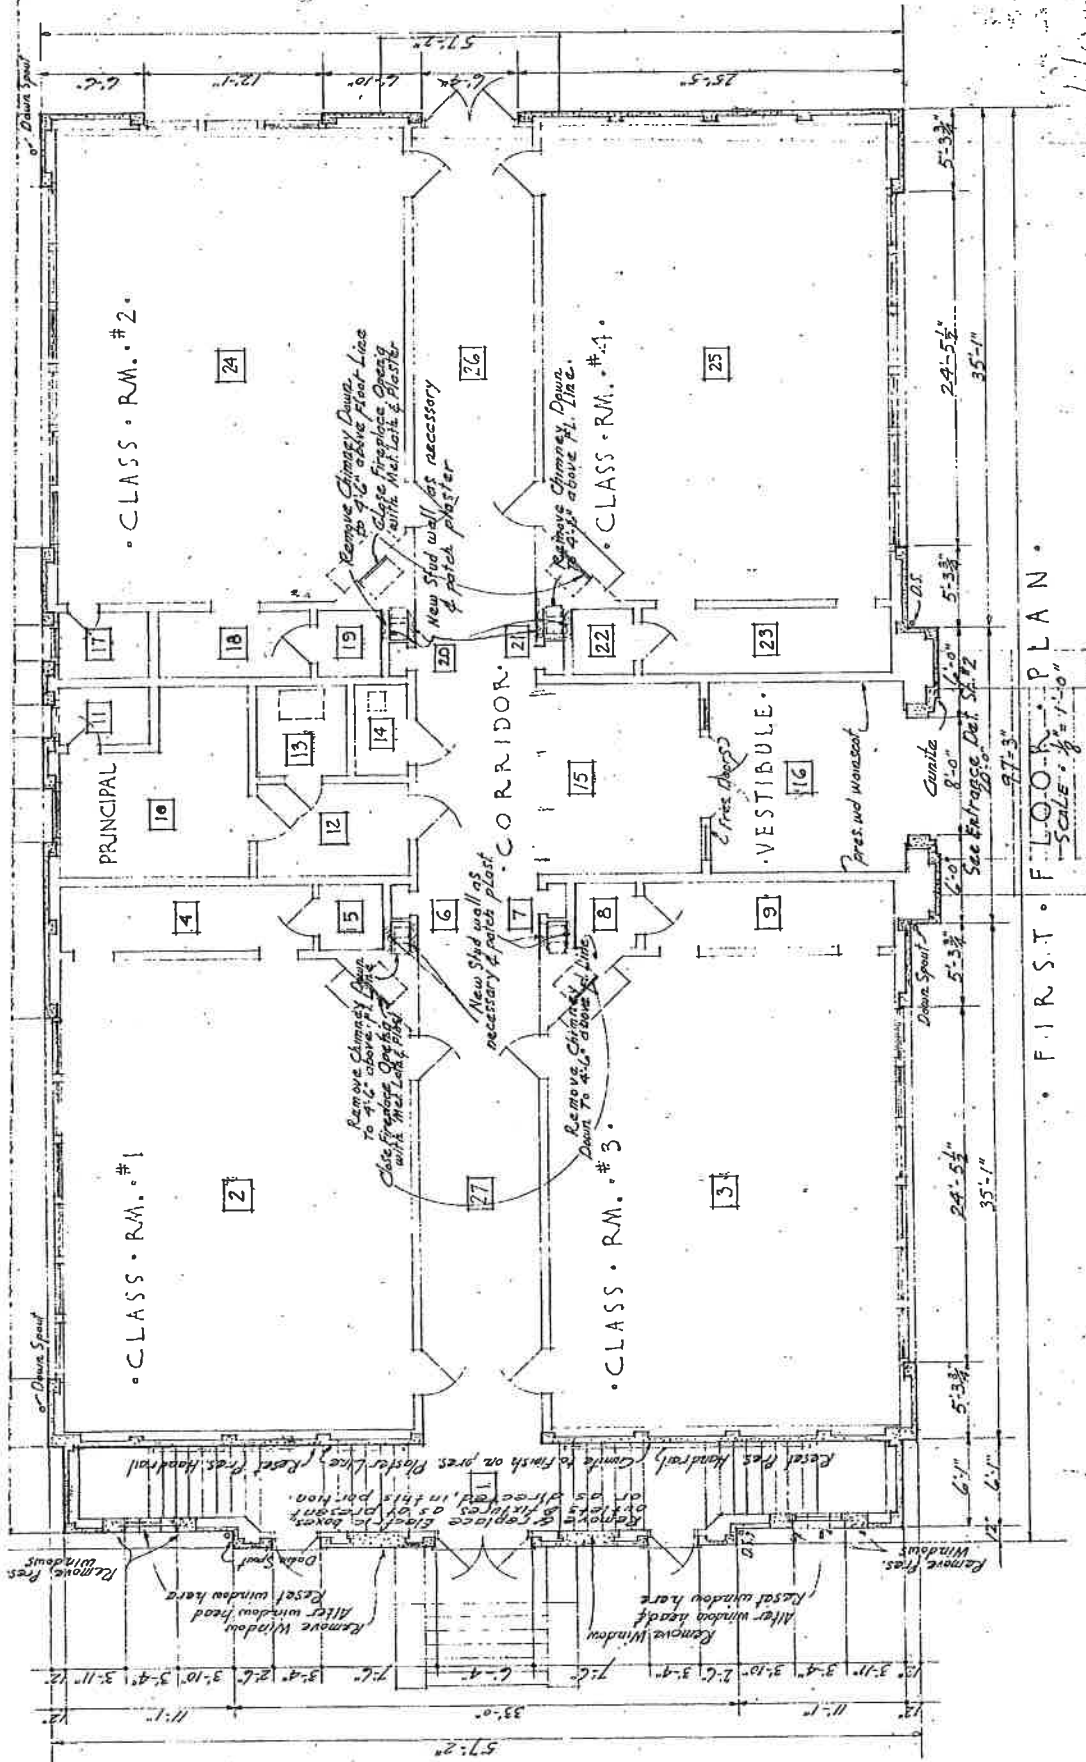


| | | | |
|--|--|---|-----------------|
| NORTH SCHOOL
RECONSTRUCTION WORK
HERMOSA BEACH CITY SCHOOL DISTRICT | | APPROVED _____ 1934
PRESIDENT OF BOARD
CLERK OF BOARD
SCHOOL EXECUTIVE | SHEETS IN SET 6 |
| FLOOR & ROOF PLANS | | SCALE 1/8" = 1'-0"
DATE | SH. NO. 1 |
| JOB MADE BY
CHECKED | | S. A. MUELLER, ARCHITECT
400 ROMAN BLDG. LOS ANGELES CAL. | |
| SUPERINTENDENT OF SCHOOLS
LOS ANGELES COUNTY | | PROJECT 302
C. H. Kerner
ARCHITECT | |
| PAUL E. JEFFERS
STRUCTURAL ENGINEER
LOS ARCHITECTS BLDG. LOS ANGELES | | STRUCTURAL ENGINEER | |

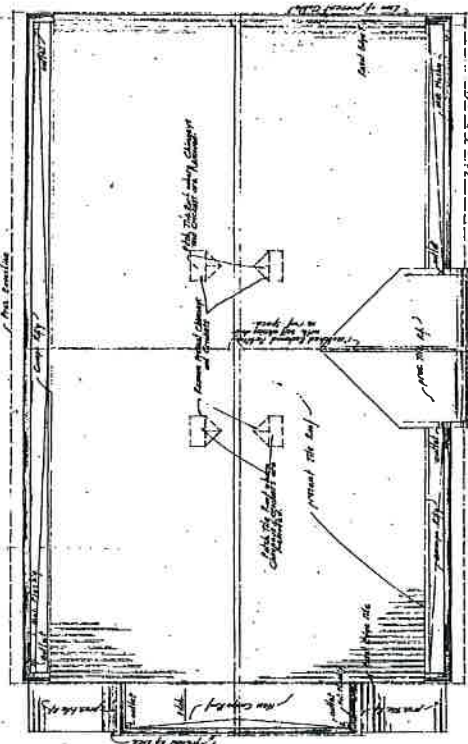

ROOF PLAN -
Scale - 1/8" = 1'-0"

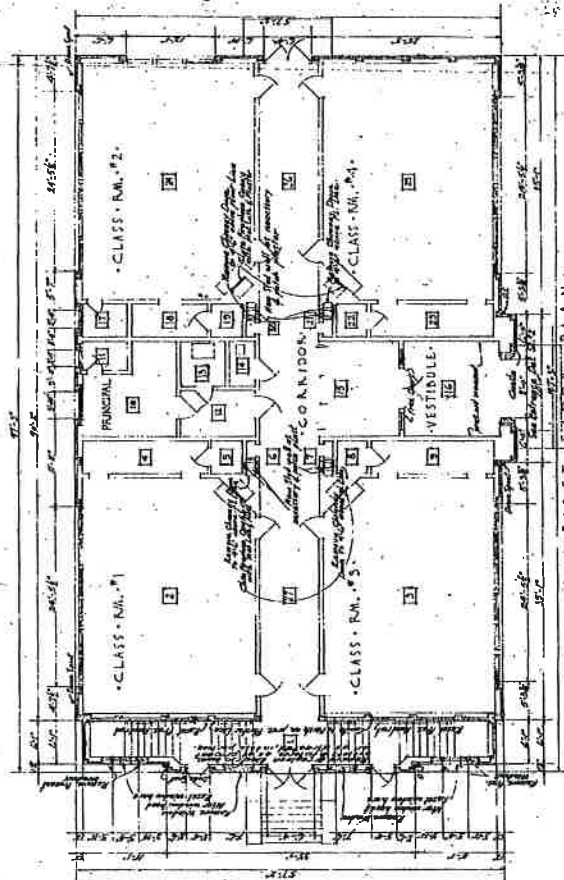

FIRST FLOOR PLAN.

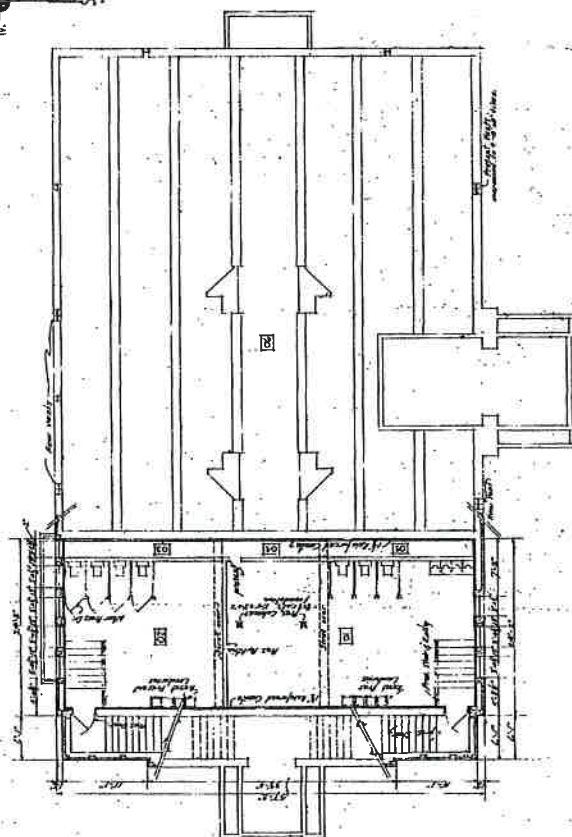

B A S E M E N T - F L O O R - P L A N -
-Scale-1/8"=1'-0"

[illegible][illegible]